



53-FOOT COMMERCIAL MOBILE KITCHEN

Refrigeration

7x14 combo freezer/cooler walk-in with insulated walk in floor
Mildew resistant shelving in cooler

Cooking/Production Equipment

Double stack convection ovens full size
36" griddle range with one under oven
6 Burner range with one under oven
2 –40 lb Double basket deep fryers
2-40-gallon tilt skillets
2-24" x 72" stainless work table
One 24"x48" inch stainless work table
Double stainless steel shelves above work tables

Mfg

Blodgett
Garland
Garland
Pitco
Cleveland Range
Universal Stainless
Universal Stainless
Universal Stainless

Sanitation

Three compartment sink
Hand wash sink with towel and soap dispenser
Tank less "On Demand" Hot water system

HVAC / Fire Suppression

24-foot Stainless steel ventilation hood with two direct drive adjustable fan units
Fire suppression system with interlock electrical shut offs
Hand held ABC extinguisher
Hand held fire extinguisher New K-12 NFPA
Bard HVAC Unit
Fire exit lights



**Trailer Specification**

8-Vapour sealed LED lights
Wall mount electrical 20-amp circuits above work tables and behind equipment, also 8 exterior 20 amp GFI plugs
Three exit doors with screens
Triple 7000 axels with aluminum rims
Full insulated, walls, ceiling
Full LED lights on trailer
Trailer weight is 40300 LBS. Regular 5th wheel hitch 2 inch King Pin.
7 Pin Flat regular RV style electrical plug
Overall length – 53'
Overall width – 8.5'
White aluminum outer skin
Mechanical room at front of trailer


Connection Requirements

100-amp single phase 220 volt all plugs GFI
¾inch food-grade fresh water line
3" grey water disposal line to exit trailer above bottom leading edge of trailer
Trailer construction would be semi-trailer construction with air brakes
.049 Aluminum outer skin
Checker Plate seamless floor
Aluminum Platform and stairs



ALL UNITS IN INCHES UNLESS OTHERWISE NOTED


FILE NAME MOBILE_KITCHENS_CANADA_53_TRAILER				
CONTRACT NO N/A		MANUFACTURING_PRODUCTION		
DRAWN 2/18/2018		MKC_53_FT_TRAILER		
CHECK _		SIDE_AND_FRONT_VIEWS		
APPR. _				
ISSUED 2/05/2018				
DAVID_CRAIG		UNITS	FSCM NO	DWG NO
		IN.	N/A	04
DRAWN BY STEVEN_ZENTIL		SCALE	1:40	REV 0
		WEIGHT	N/A	
		SHEET	04	

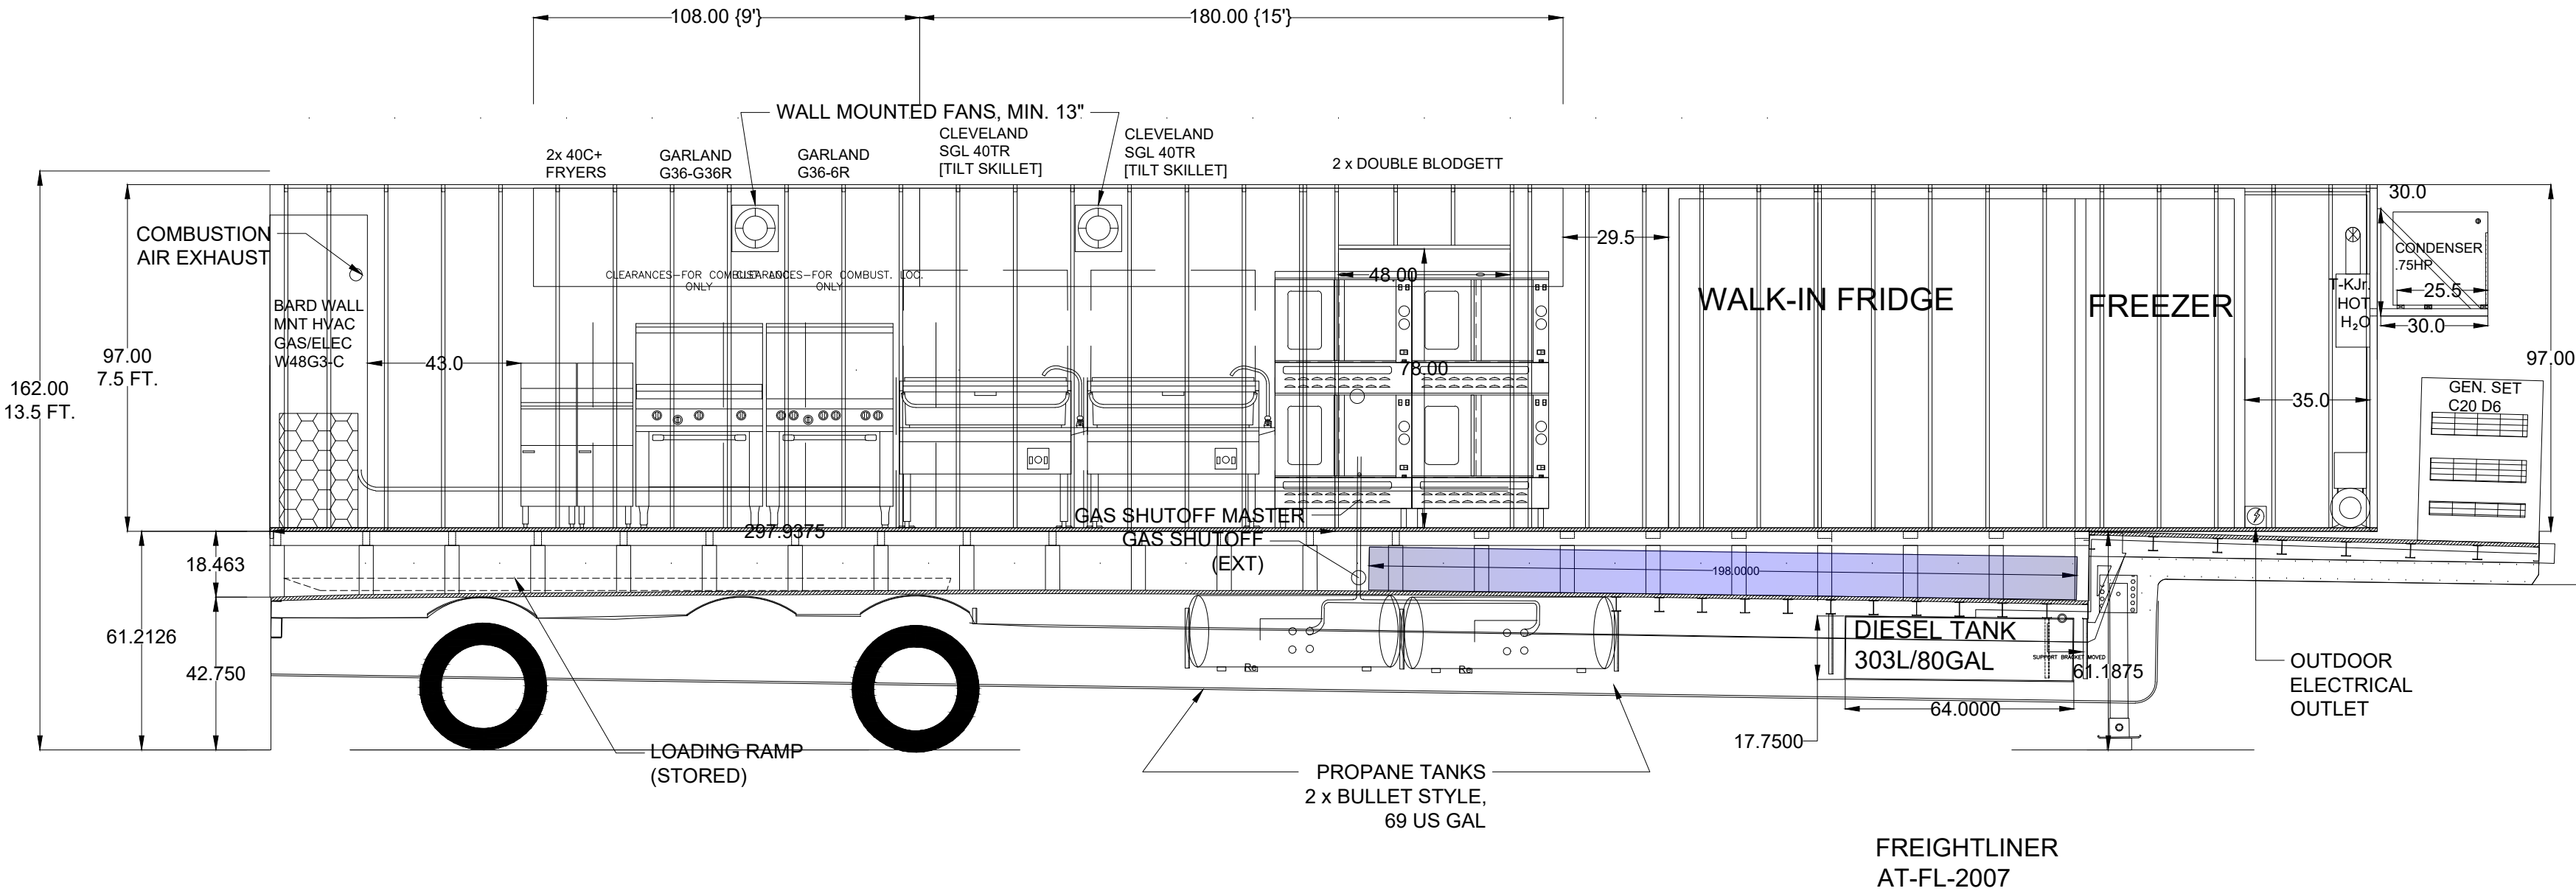

REVISIONS				
ZONE	REV	DESCRIPTION	DATE	APPROVED

ALL UNITS IN INCHES UNLESS OTHERWISE NOTED

FILE NAME MOBILE_KITCHENS_CANADA_53_TRAILER				
CONTRACT NO N/A		MANUFACTURING_PRODUCTION		
DRAWN 2/18/2018		MKC_53_FT_TRAILER		
REVISED_		ROADSIDE_PROFILE		
APPR. _				
ISSUED 2/05/2018				
DAVID_CRAIG		UNITS	FSCM NO	DWG NO
		IN.	N/A	04
DRAWN BY STEVEN_ZENTIL		SCALE	1:40	WEIGHT N/A
		SHEET 04		REV 0

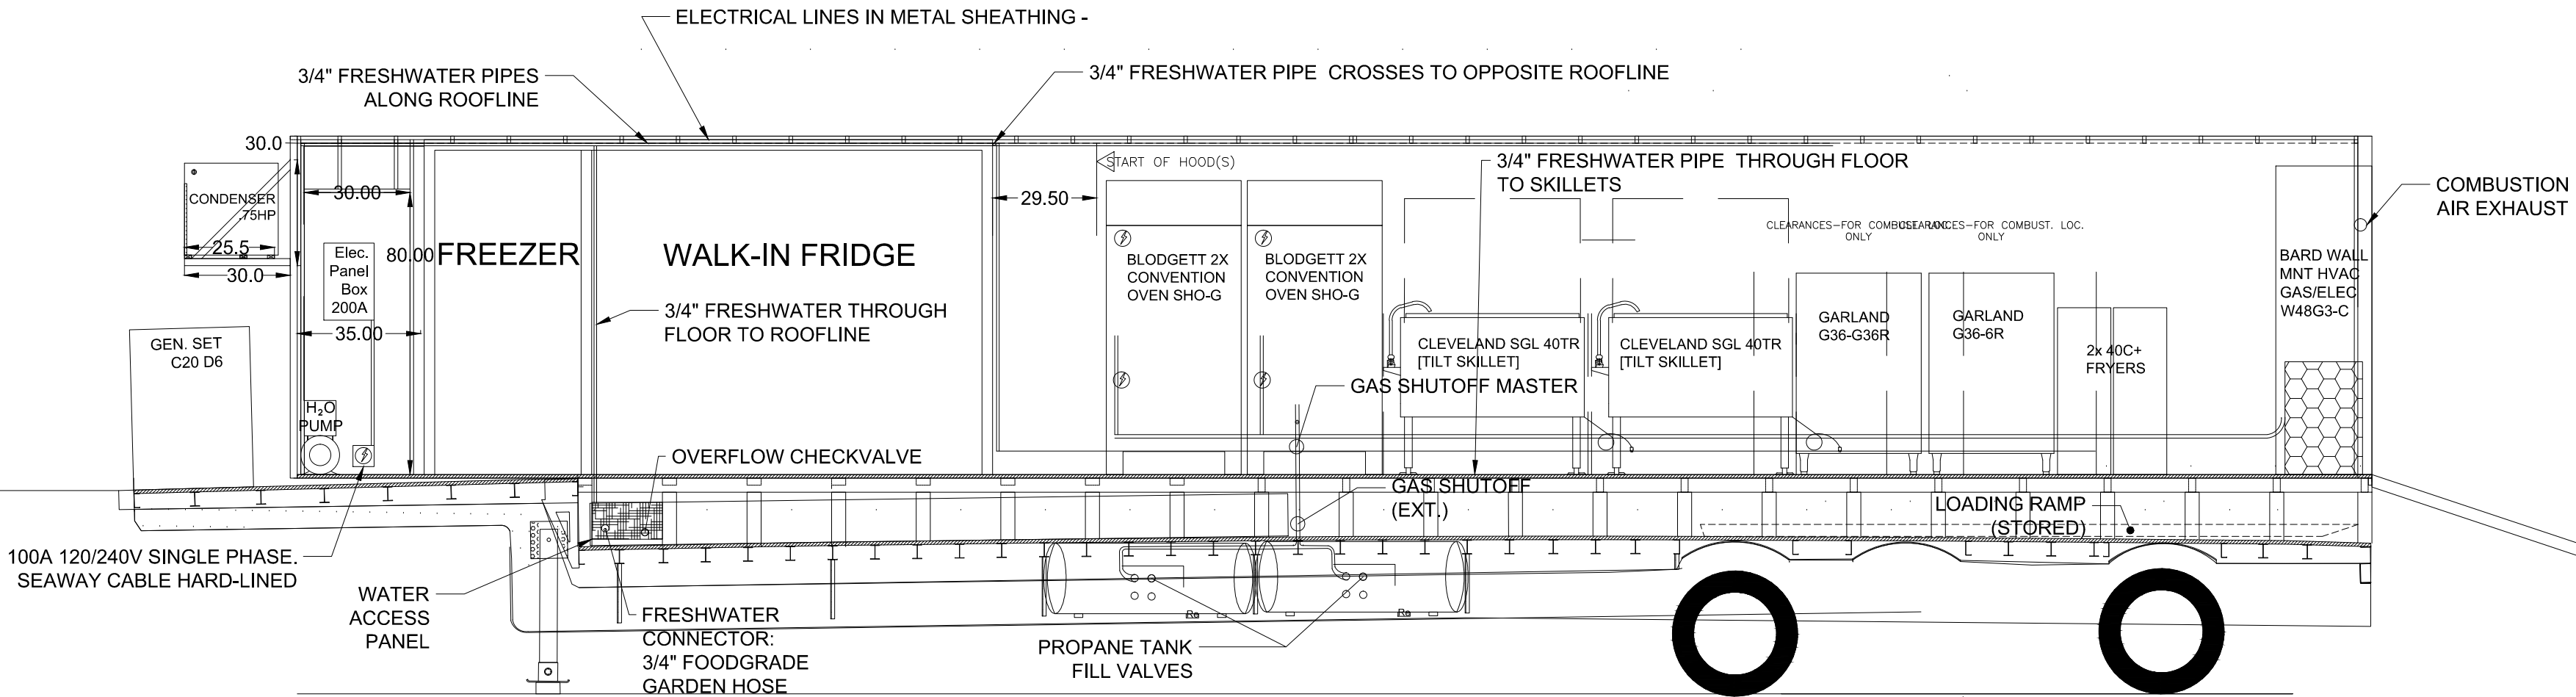

REVISIONS				
ZONE	REV	DESCRIPTION	DATE	APPROVED

FLOOR PLAN, PLAN VIEW

INSIDE AREA ≈ 54240 SQ IN. ≈ 376 SQ. FT.

